





uk architects, pc

53 so main street, suite 204
p.o. box 231
hanover nh 03755
p: 603 643 8868 f: 603 643 5958
www.ukarch.com

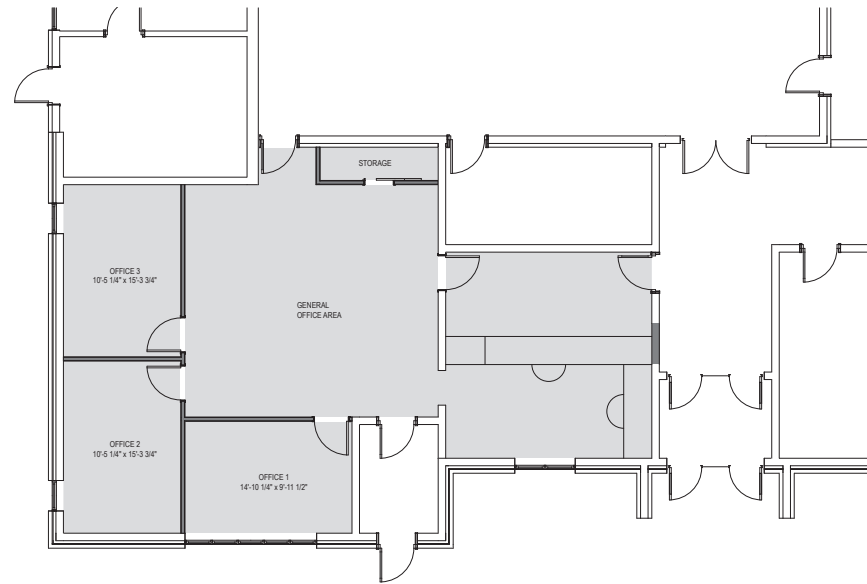

10 Ground Floor Plan Option 2 (1,357 sf)
SCALE: 3/16" = 1'-0"

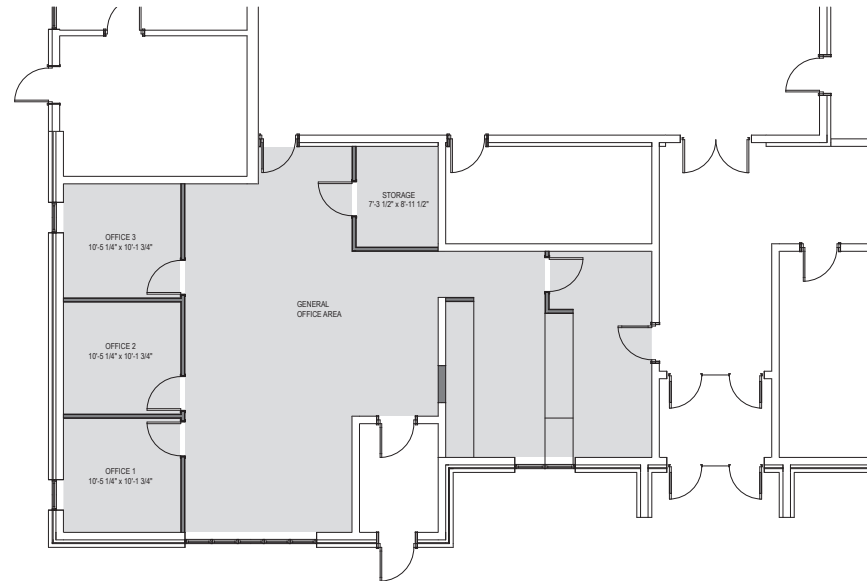

10 Ground Floor Plan Option 1 (1,357 sf)
SCALE: 3/16" = 1'-0"

Issued

10/7/19

MARK DATE DESCRIPTION

Project

Jefferson Feasibility:
Existing Elementary
School

17 Meadows Rd. Jefferson NH 03583

Project No.: 19117

Sheet Title

Ground Floor Plan
Options

A2-02

© Copyright - UK Architects, P.C., 2019